

# 東北中央自動車道（福島～米沢北間）工事状況

平成23年1月末現在

米沢～米沢北  
延長 L=9km

福島～米沢 延長 L=28km



福島側 延長 L=17km

山形側 延長 L=11km



トンネル延長: 1520m  
掘削延長: 1037m (68.2%)

トンネル延長: 2340m  
掘削延長: 865m (37.0%)

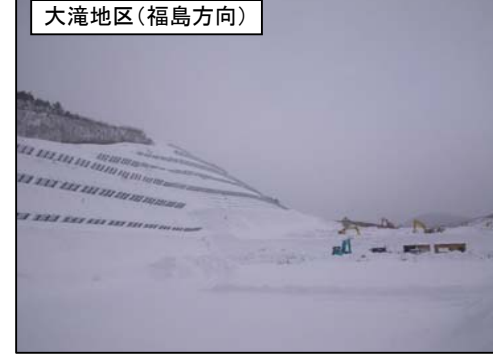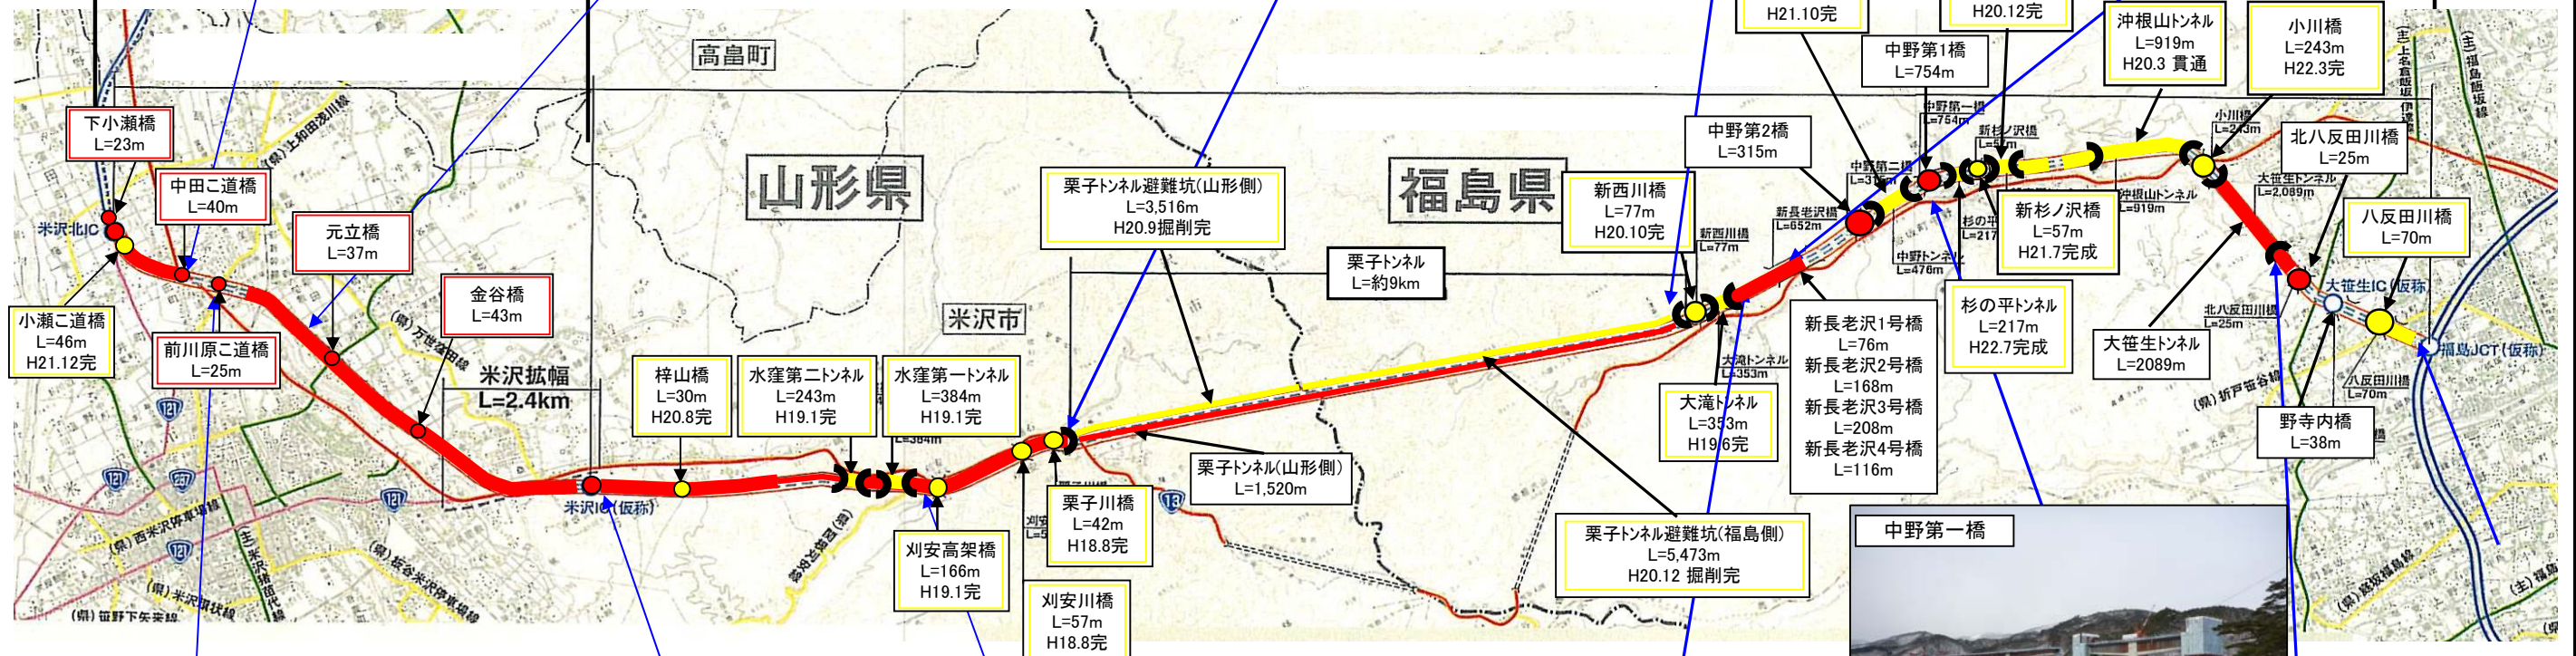

トンネル延長: 2,089m  
掘削延長: 2,089m (100.0%)

竣工済み 施工中